


Sida, skala 1:25

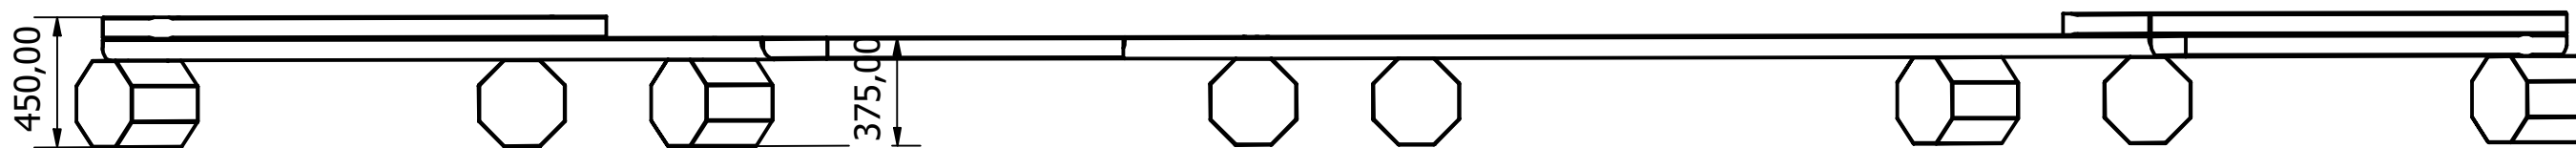

Plan, skala 1:50

