


TOP VIEW

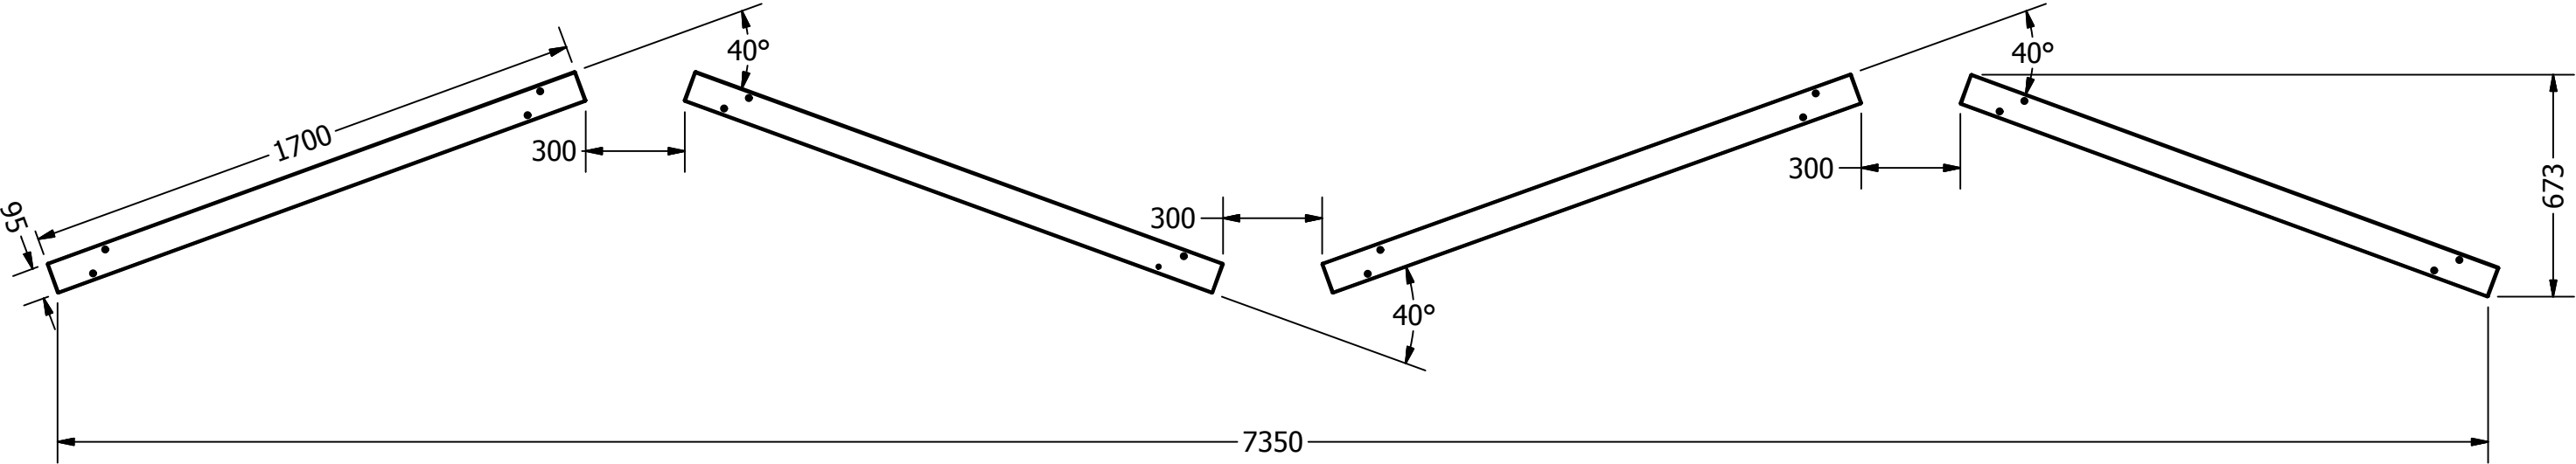

DRAWN pstomnii			
2016-06-17			
	Slipstensgatan 6 213 76 Malmö 0413-200 00		
SIZE A3	TITLE L.22 Balansbom zig-zag Top View	DWG NO	
SCALE 1:20		SHEET 1	OF 1